


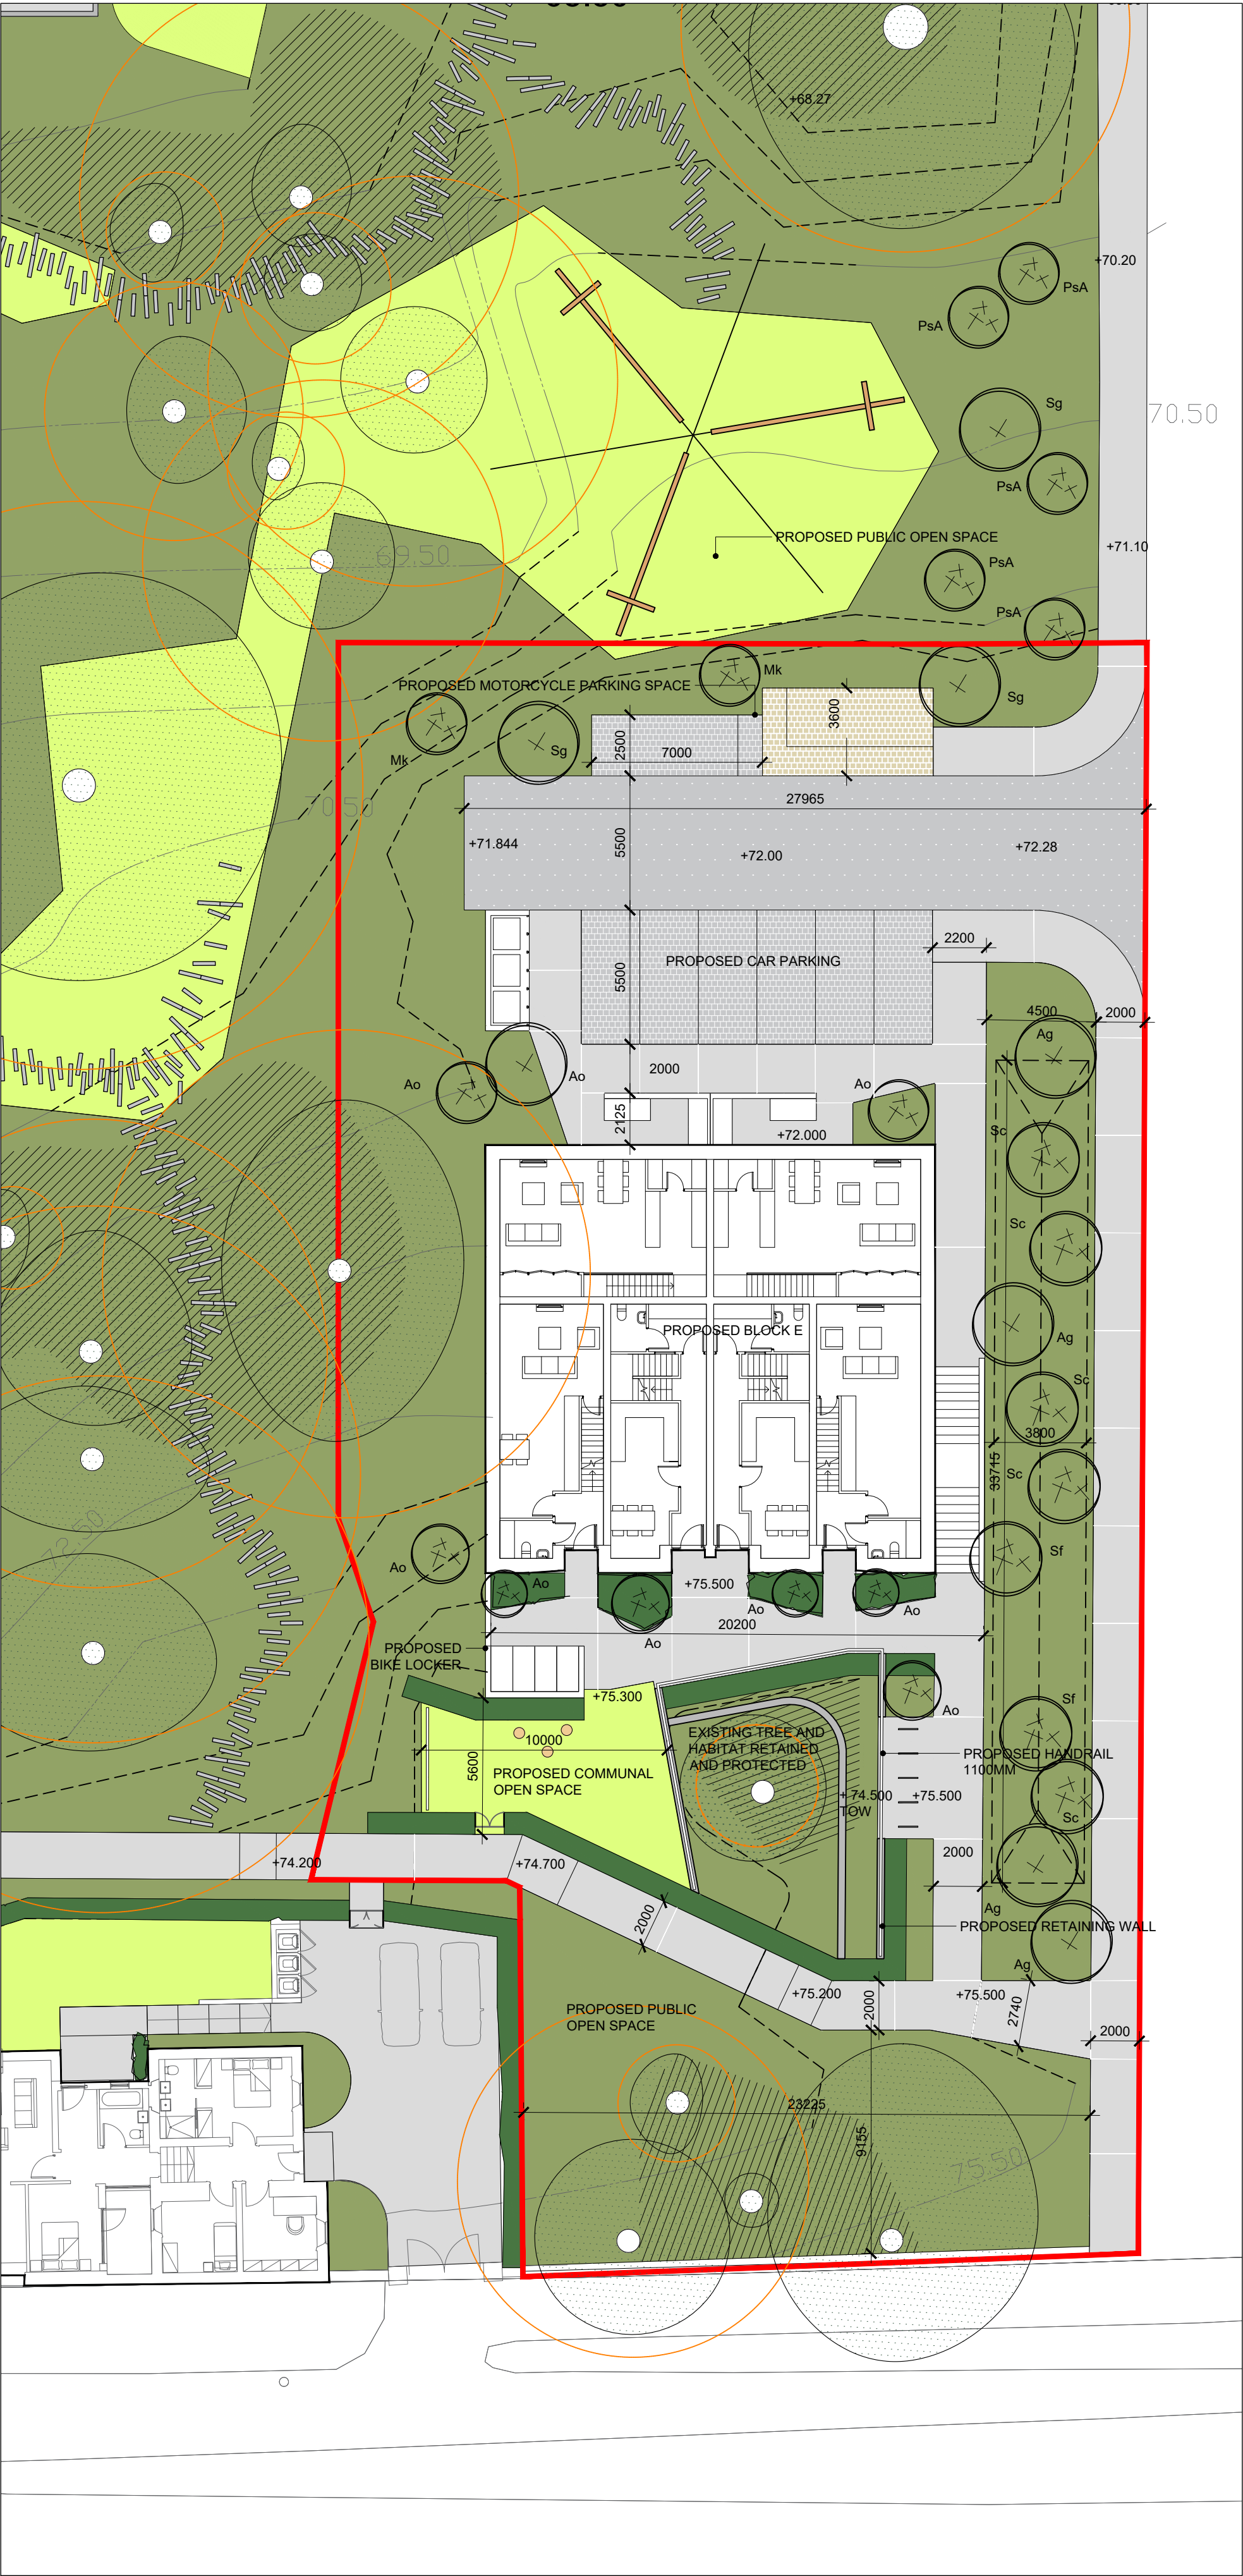

LEGEND AND SCHEDULE OF MATERIALS

- PLANNING APPLICATION BOUNDARY
- PROPOSED ROAD SURFACE; TO ENGINEER'S DETAIL
- PROPOSED IN-SITU REINFORCED CONCRETE WITH SELECTED FINISH
- PROPOSED SELECTED PERMEABLE PRECAST CONCRETE BLOCK PAVING
- PROPOSED SELECTED BUFF COLOUR PERMEABLE PRECAST CONCRETE BLOCK PAVING
- PROPOSED PAVING SLABS LAID FLUSH IN SOFT LANDSCAPE
- PROPOSED CIRCULAR SEATING UNITS
- PROPOSED WALL
- PROPOSED RETAINING WALL
- PROPOSED ESTATE RAILING
- PROPOSED LAWN
- PROPOSED MANAGED MEADOW/ GROUNDCOVER PLANTING
- PROPOSED WOODLAND GROUNDCOVER PLANTING
- PROPOSED CLIPPED HEDGING
- PROPOSED GATE
- PROPOSED BICYCLE STAND
- PROPOSED TREE PLANTING
- EXISTING TREE RETAINED AND PROTECTED IN ACCORDANCE WITH BS5837:2012 ORANGE DASHED LINE REPRESENTS RPA (ROOT PROTECTION AREA). REFER TO TREE SURVEY AND ARBORICULTURAL IMPACT STATEMENT BY ARBORIST
- +72.00

PROPOSED LEVEL
- +72.00 ex.

EXISTING LEVEL
- PROPOSED CONTOUR
- EXISTING CONTOUR

SCHEDULE OF PROPOSED TREE PLANTING

TREE REF.	QUANTITY	SPECIES:
Sg	2	<i>Sequoiadendron giganteum</i> (Semi-mature) 5 xtr., containerised, 35-40cm g., feathered
Ag	4	<i>Alnus glutinosa</i> 3 xtr., wrb. 4-5m h., 14-16cm g., feathered.
Sc	5	<i>Salix caprea</i> 3 x tr., wrb. 3m h. multistem
Sf	2	<i>Salix fragilis</i> 3 xtr., wrb. 3m h. multistem
Ao	9	<i>Acer palmatum</i> 'Osakazuki' cg., 1.6m h. multistem
Mk	2	<i>Magnolia kobus</i> 3 xtr., 2.5m h., half standard

PROPOSED HEDGE PLANTING

Typically:
Carpinus betulus, 1200-1500mm h.

Planted at 300mm centres in single rows and 600mm centres in double staggered rows.

Typical groundcover and herbaceous planting mix

Dianella nigra 2 ltr cg.
Dryopteris filix-mas 2 ltr cg.
Pulmonaria longifolia 2 ltr cg.
Asplenium scolopendrium 2 ltr cg.
Dianella nigra 2 ltr cg.
Convallaria majalis 2 ltr cg.
Geranium spp. 2 ltr cg.
Helleborus foetidus 2 ltr cg.
Echinacea purpurea 2 ltr cg.
Hemerocallis sp. 2 ltr cg.

Abbreviations:

- xtr.

number of transplants in nursery
- h.

height
- s.

spread
- wrb

wire root-balled
- cm g

girth of tree in centimeters measured 1m above ground
- 2 ltr cg

plants supplied in 2 litre volume containers

This drawing is the copyright of the Landscape Architect. Unless otherwise stated all dimensions are in millimetres. Where dimensions are not given, drawings must not be scaled and the matter must be referred to the Landscape Architect. If the drawing includes conflicting details/dimensions the matter must be referred to the Landscape Architect. All dimensions must be checked on site. The Landscape Architect must be informed, by the Contractor, of any discrepancies before work proceeds.

NOTES:

DATE	REV.	DESCRIPTION	DRAWN BY:	CHECKED BY:
14.10.2025	A	Landscape Plan revised to match Arborist comments.	dh	ks
22.10.2025	B	Tree removed to match Engineer's comments.	dh	ks

CLIENT: KNOCKRABO INVESTMENTS DAC						ISSUE STATUS:	
PROJECT: KNOCKRABO BLOCK E						PLANNING	NORTH
DRAWING: LANDSCAPE PLAN						DRAWING NO. Re.18-DR-2001	
						REVISION	B
PROJECT NO	SCALE	SHEET SIZE	DRAWN BY	CHECKED BY	1st ISSUE		
Re.18	1:200	A2	ks	sc	19.09.2025		